




1906 Main St PO Box 333 Granger, IA 50109 | Ph: 515 999-2210 | Grangercityhall@mchsi.com

TYPE OF PERMIT: [ ] Building [ ] Deck [ ] Pool [ ] Other

ATTACH SITE PLAN, DRAWINGS, AND/OR BUILDING PLANS, (PDF version is preferred)

Form with sections: JOB SITE, BUILDING SQUARE FOOTAGE, DESCRIPTION OF PROJECT, PERMIT FEES, ADDITIONAL ACKNOWLEDGEMENTS, SIGNATURE OF OWNER OR AGENT, and Sub-Contractors.

# Example Site Plan

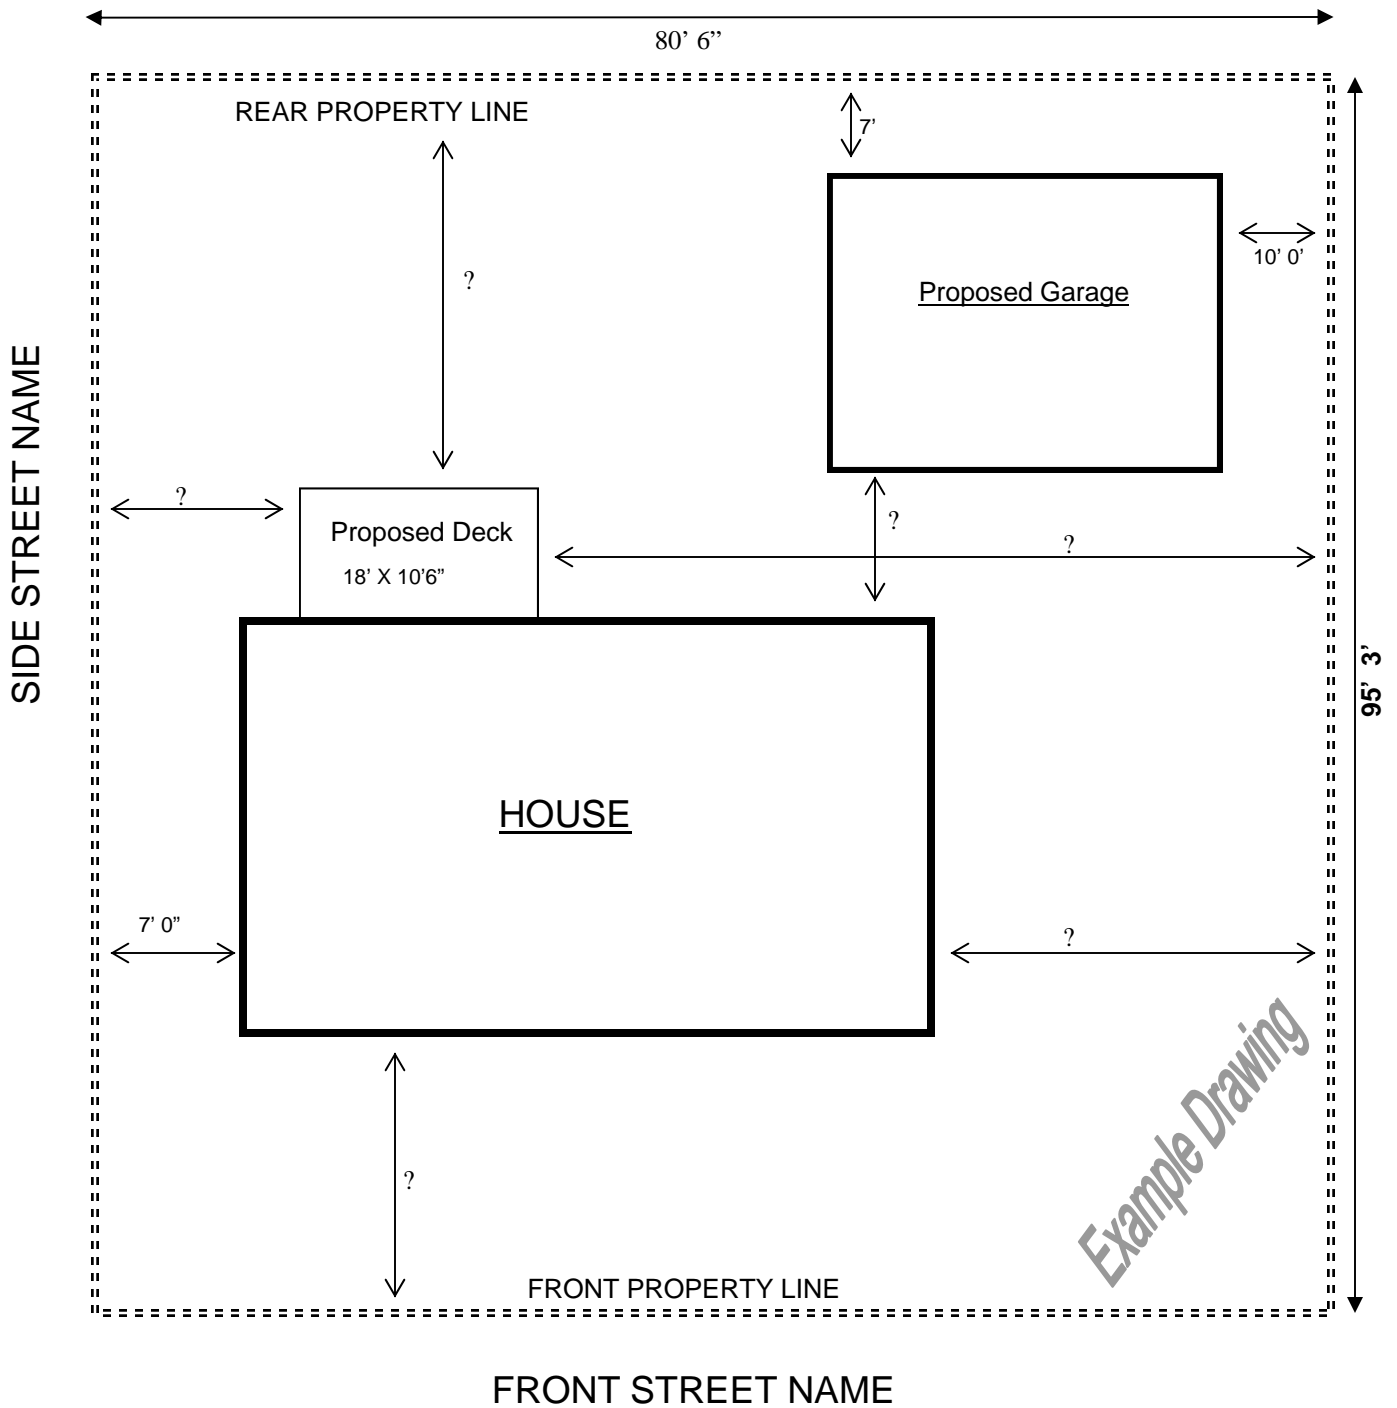

Site plans shall include distances from all building to all lot lines and distances from building to building.

